




空港全体平面図

S=1:10000

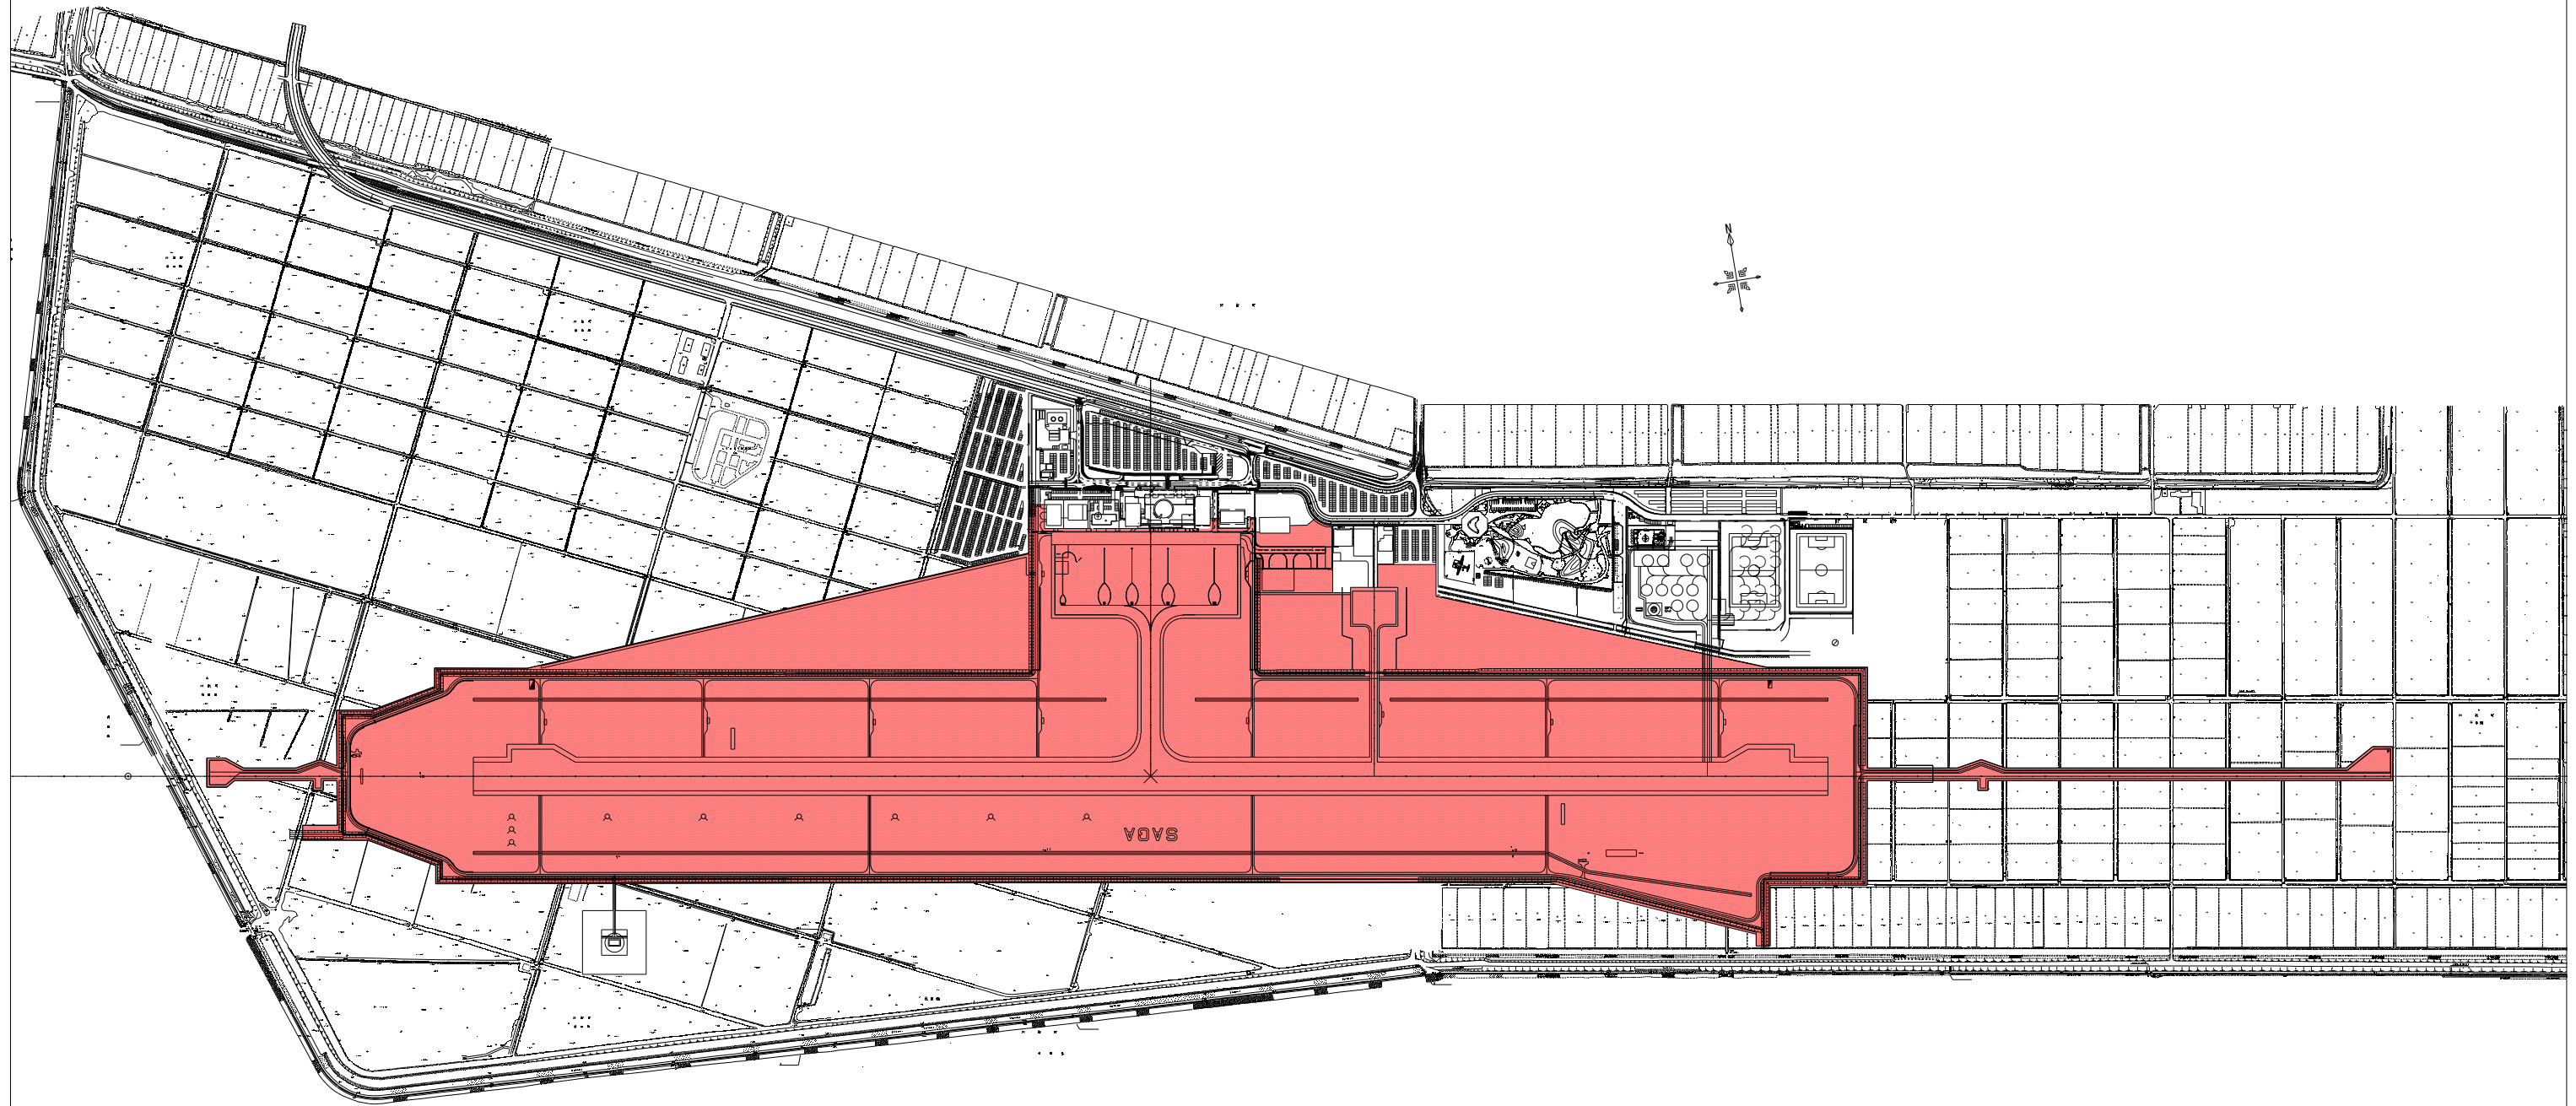


草刈求積図

S=1:5,000

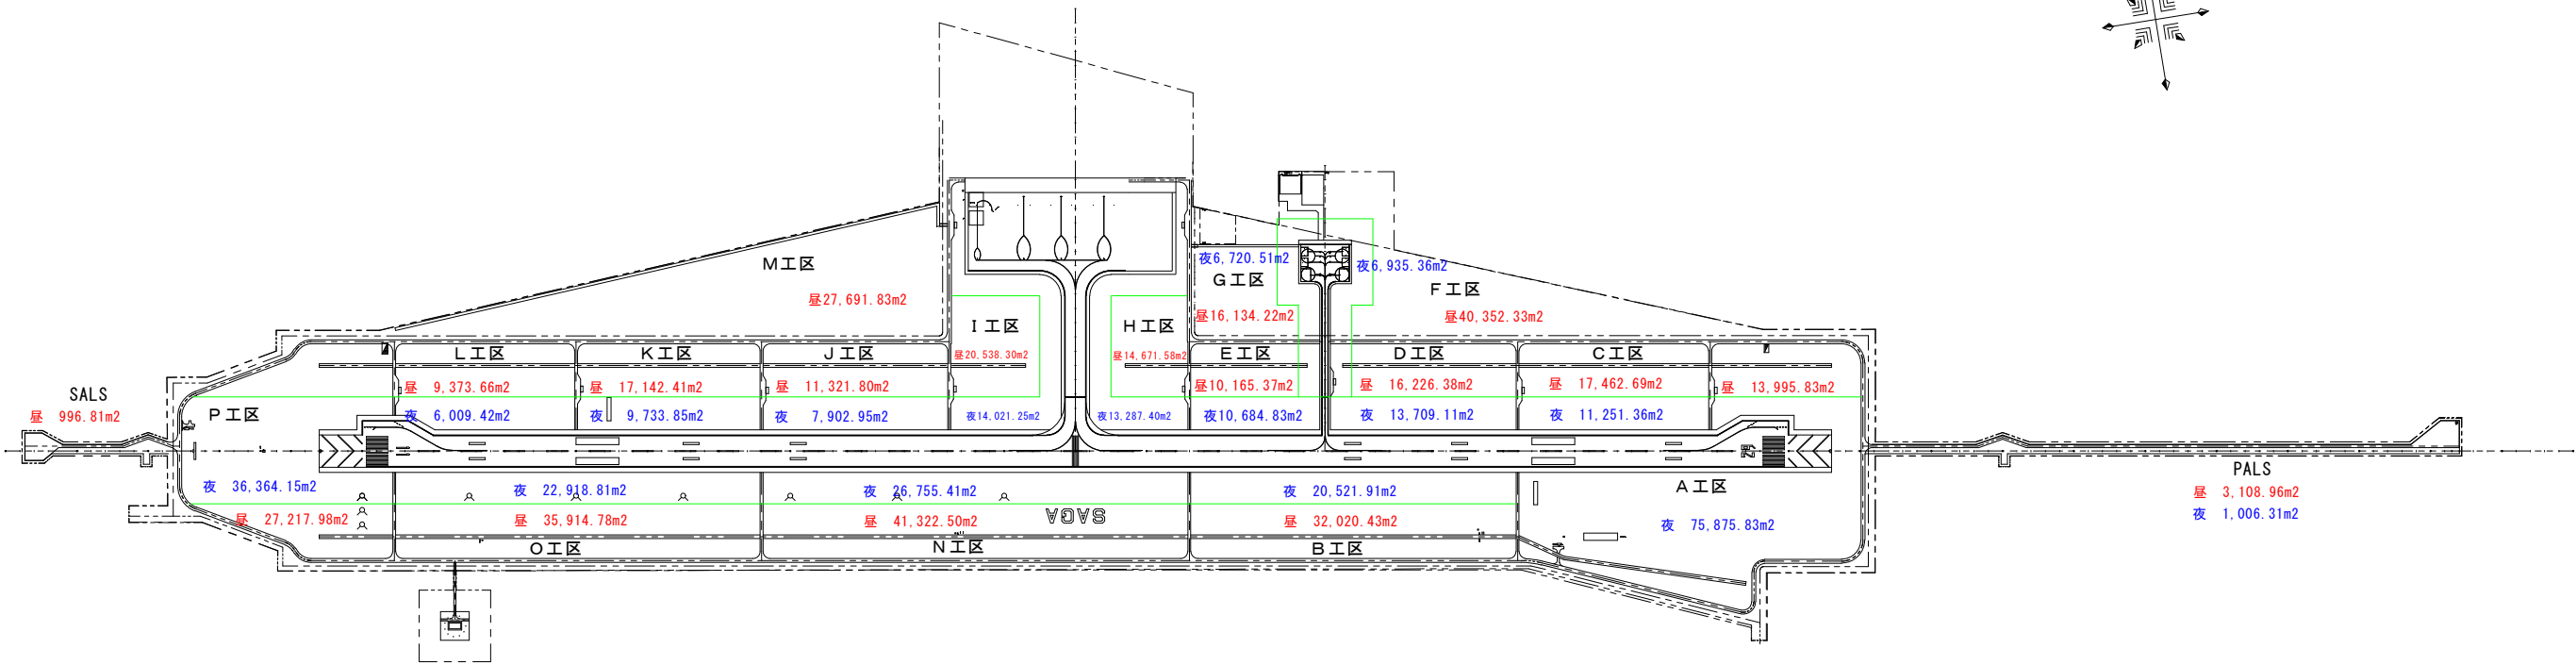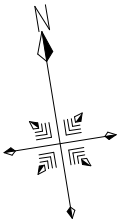

佐賀空港 平面図 S=1:9,000

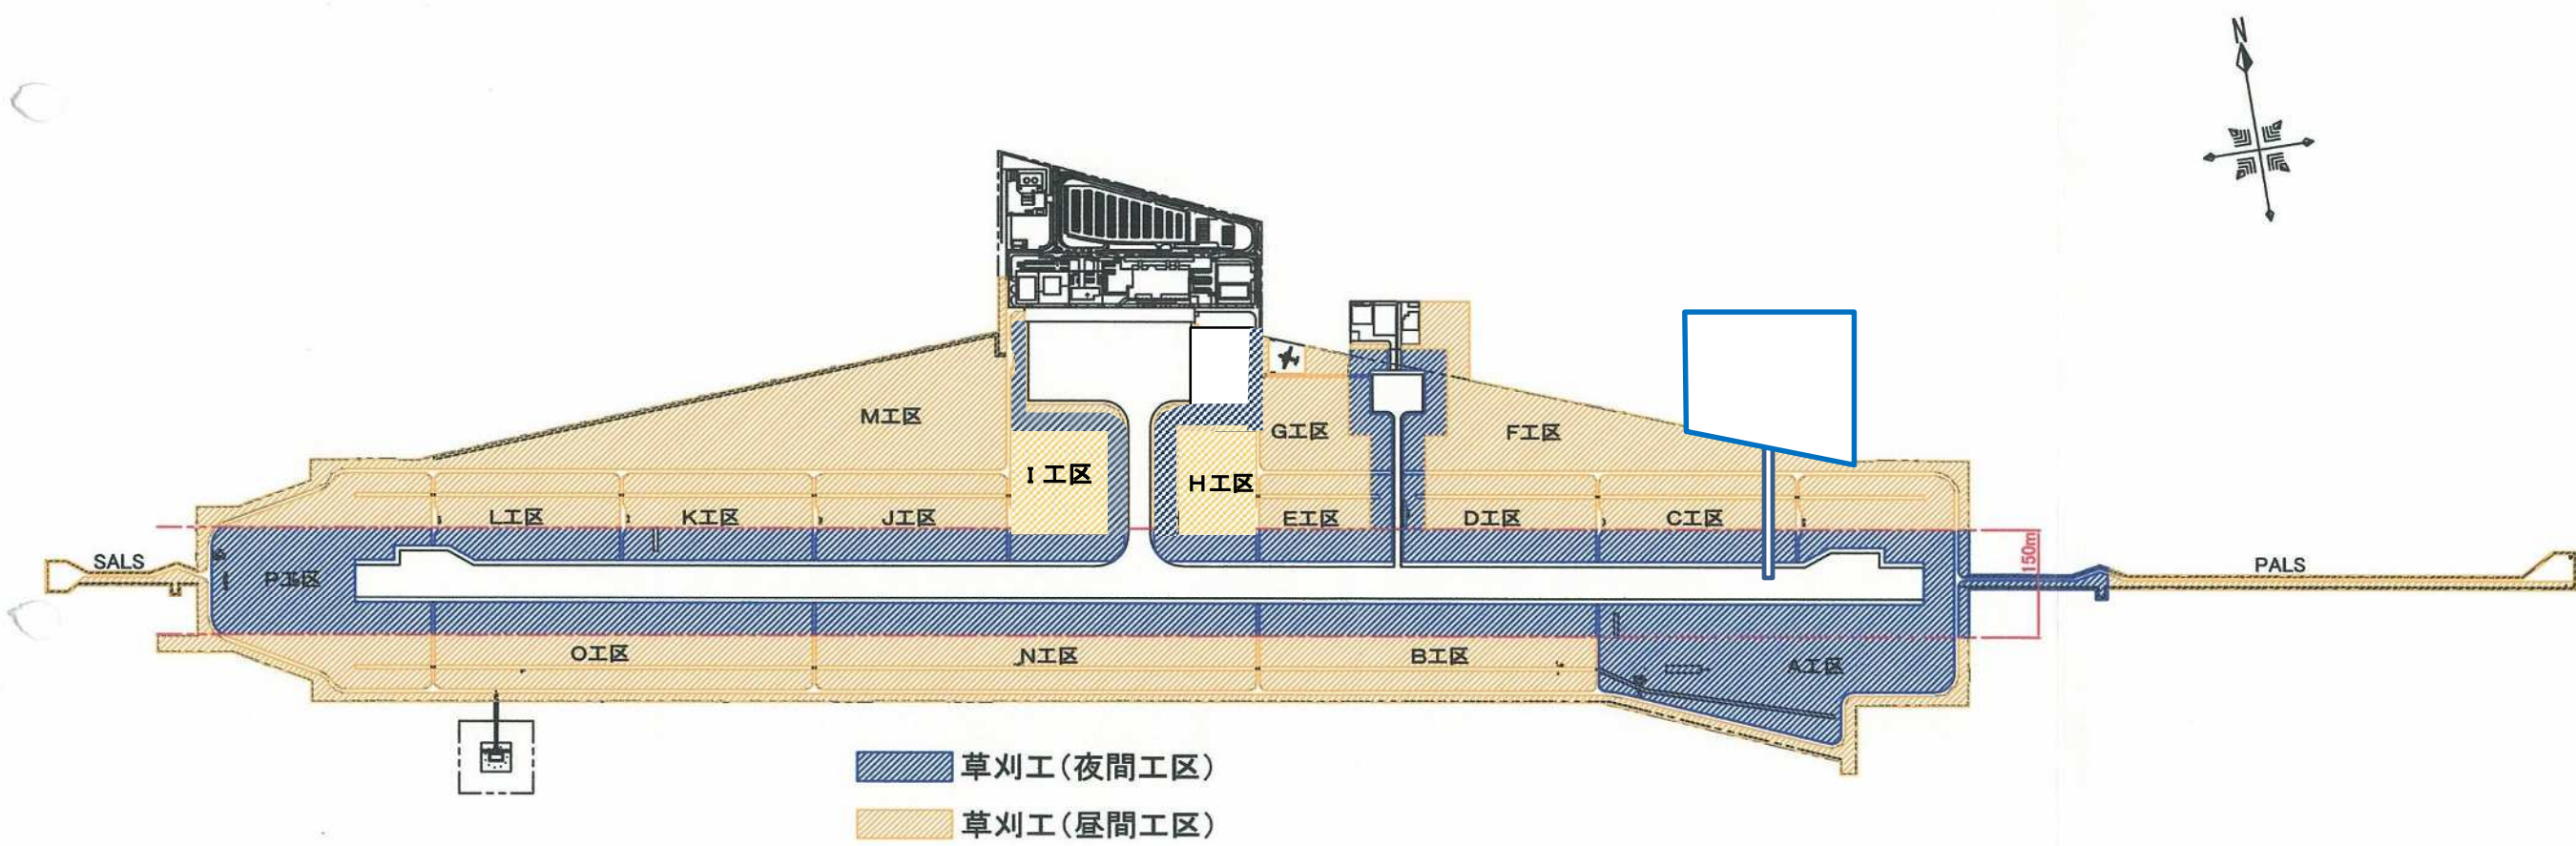

S=1:5000

今回

